


CRIMPED SPEAR TOP - HEAVY DUTY FENCE PANEL

FENCING & GATE SOLUTIONS

- ☒ Chain-link Fabric
- ☒ Tubular Panel
- ☒ Welded Mesh
- ☒ Commercial Colorbond
- ☒ Guard Railing
- ☒ Timber Bollards
- ☒ Pipe Rail
- ☒ Gates - Hinged & Sliding
- ☒ Gate Automation

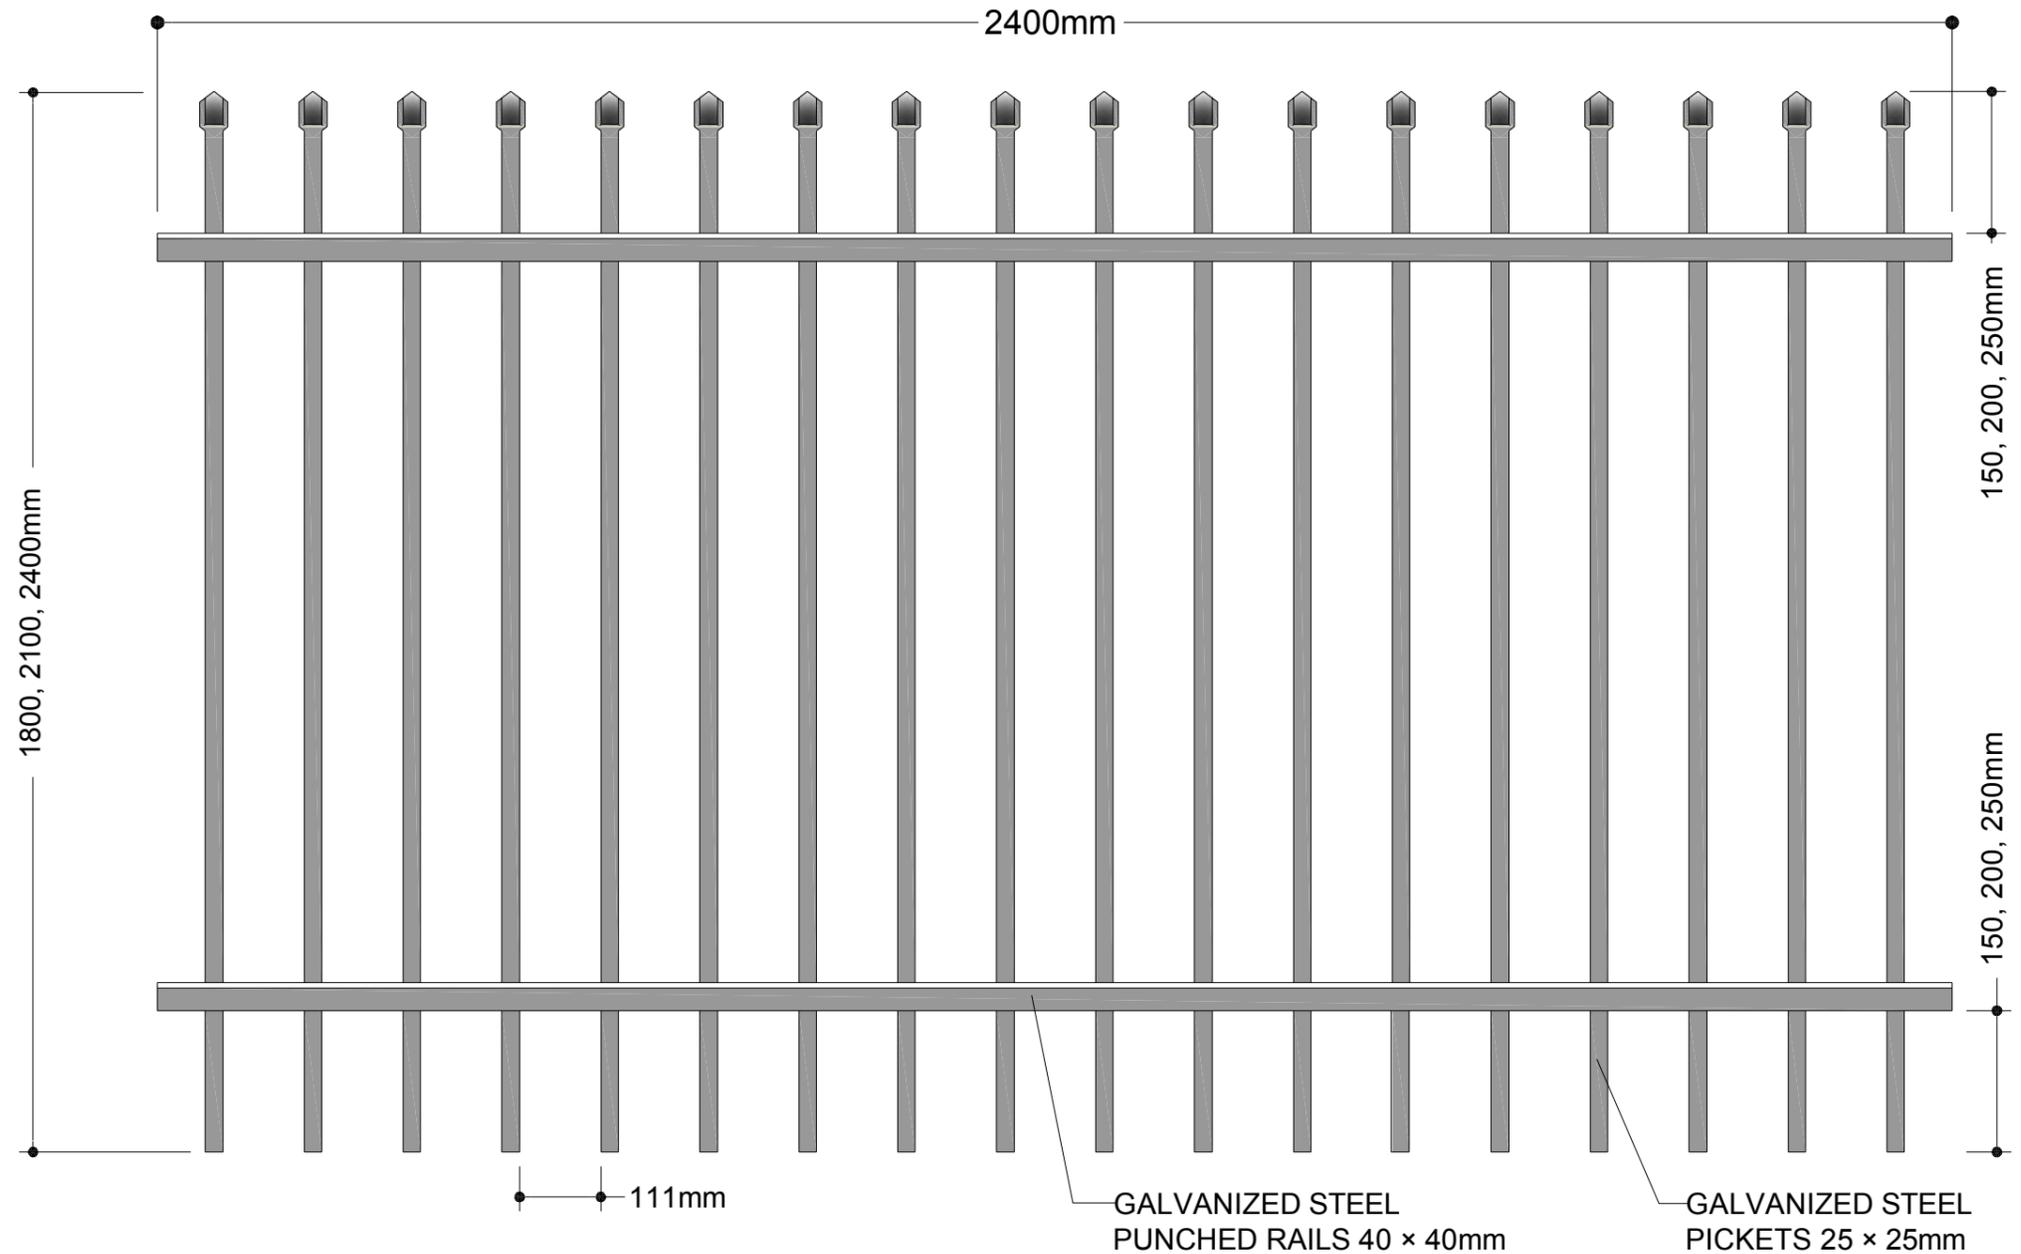

TOLL FREE 1300 856 833

www.otterfencing.com.au

sales@otterfencing.com.au

© COPYRIGHT OTTER FENCING 2013

When Quality Matters...
IT'S GOTTER BE OTTER!