


Est. 1959

FENCING & GATE SOLUTIONS

- Chain-link
- Tubular Panel
- Welded Mesh
- Colorbond – Industrial
- Guard Railing
- Timber Bollards
- Pipe Rail
- Gates – Hinged & Sliding
- Gate Automation

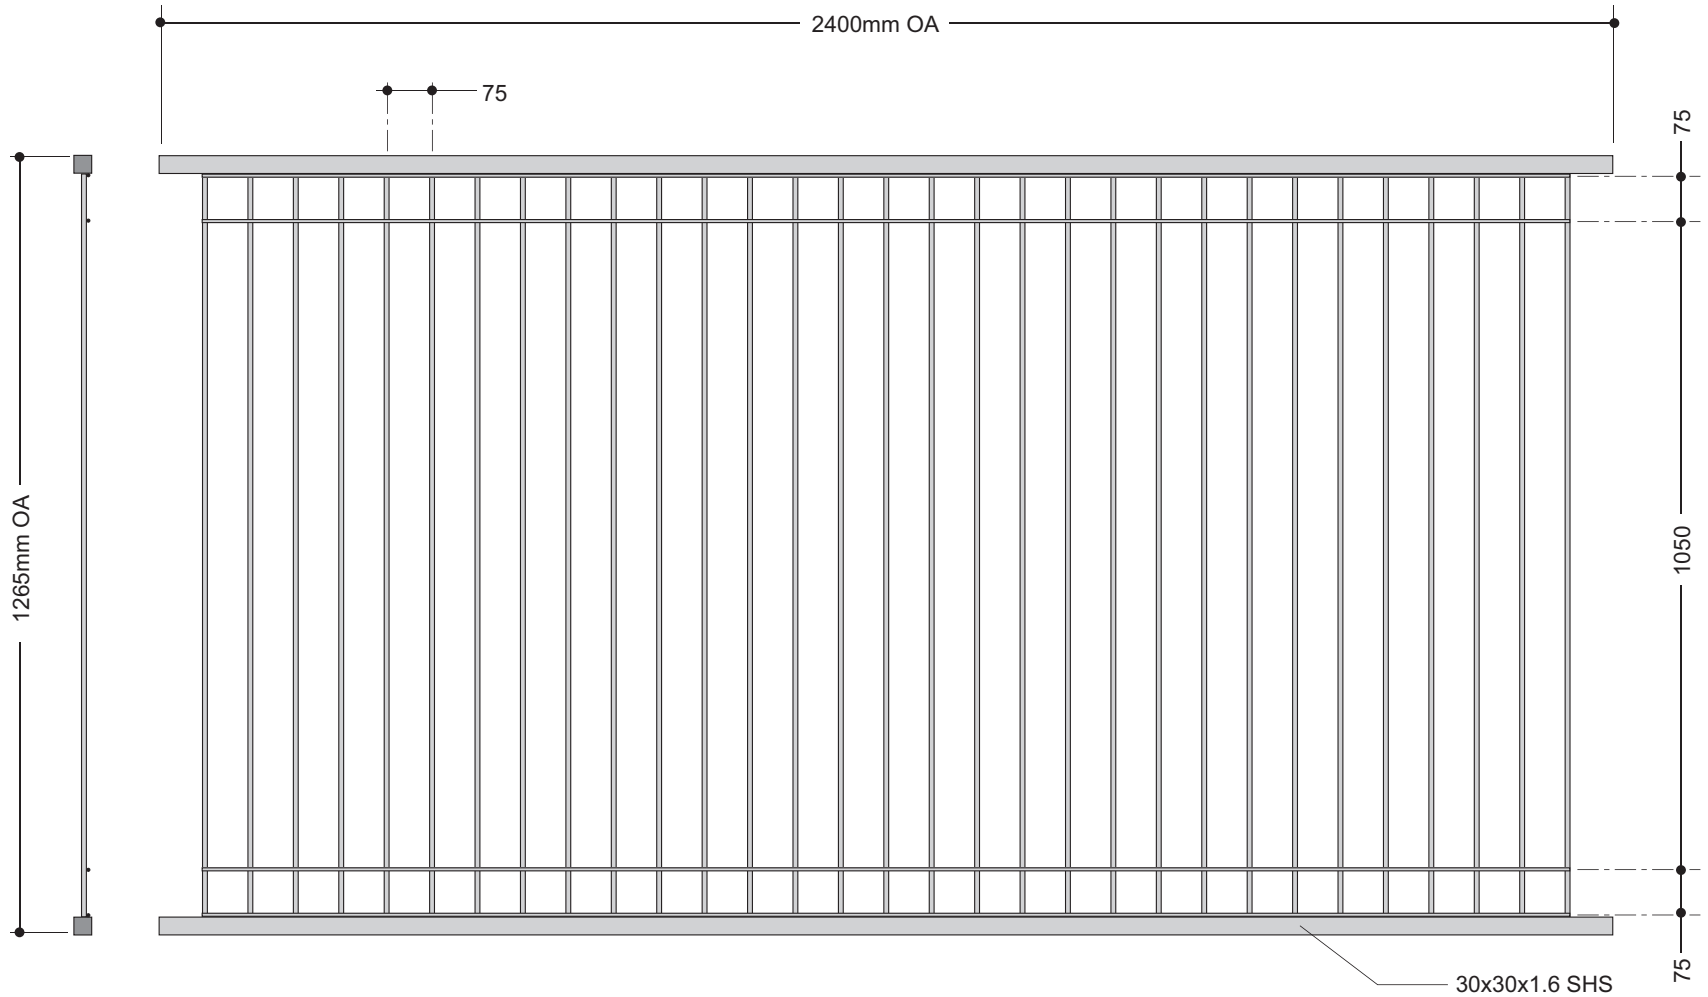

WILLOW COMMERCIAL - WELDED MESH PANEL

WIRE: VERTICAL Ø8mm, HORIZONTAL Ø5mm
 FINISH: GALVANISED OR POWDERCOATED
 WEIGHT: 23.7 Kg

TOLL FREE 1300 856 833
www.otterfencing.com.au

WHEN QUALITY MATTERS