



HEAVY DUTY FENCE PANEL - CRIMPED SPEAR TOP PICKETS INSTALLED INTO PUNCHED RAILS

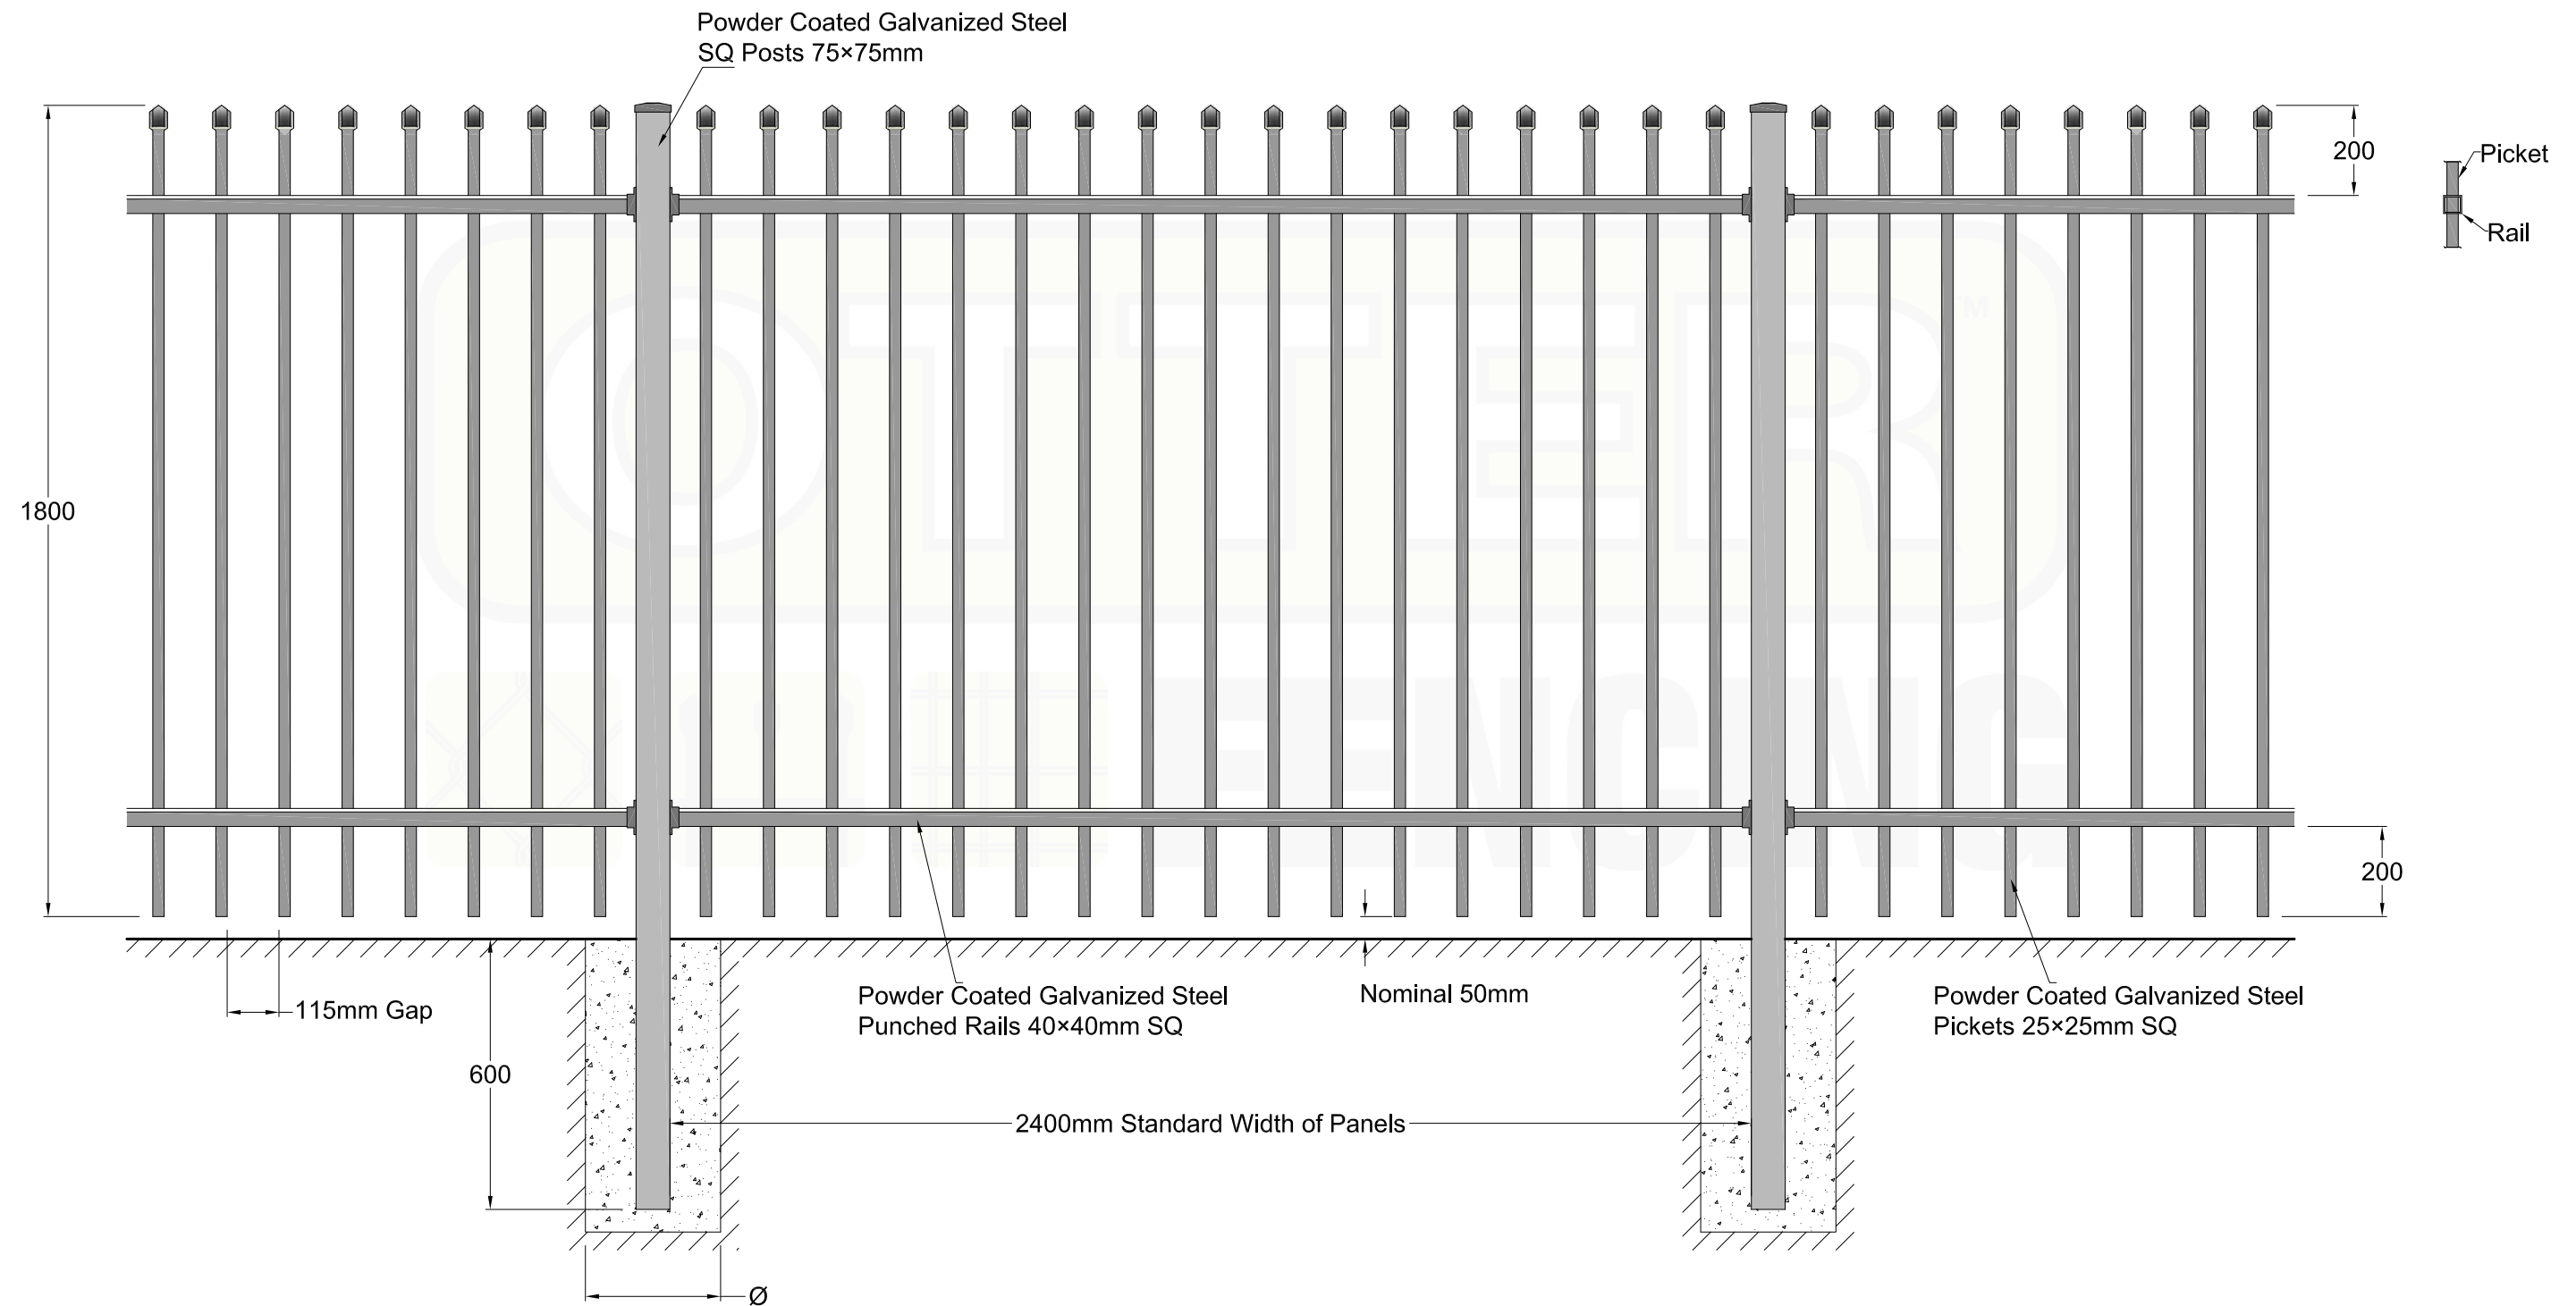

*Available in a variety of standard powder coated colours

OTTER FENCING 12A KITCHEN ROAD DANDENONG SOUTH VICTORIA 3175 TEL: 03 8791 2000 FAX: 03 8791 2099 sales@otterfencing.com.au www.otterfencing.com.au			Unit: millimeter	Original Size: A3	HEAVY DUTY FENCE PANEL CRIMPED TOP	
	CODE:					
	Client:					
	Project:					
	Date Issued:					